


# Big Doors

## MultiGlide™ Door - Contemporary Aluminum Interior Stacking




### On-Floor Drainage Sill Elevations

(When changing rough opening width - adjust each panel by the same amount.)

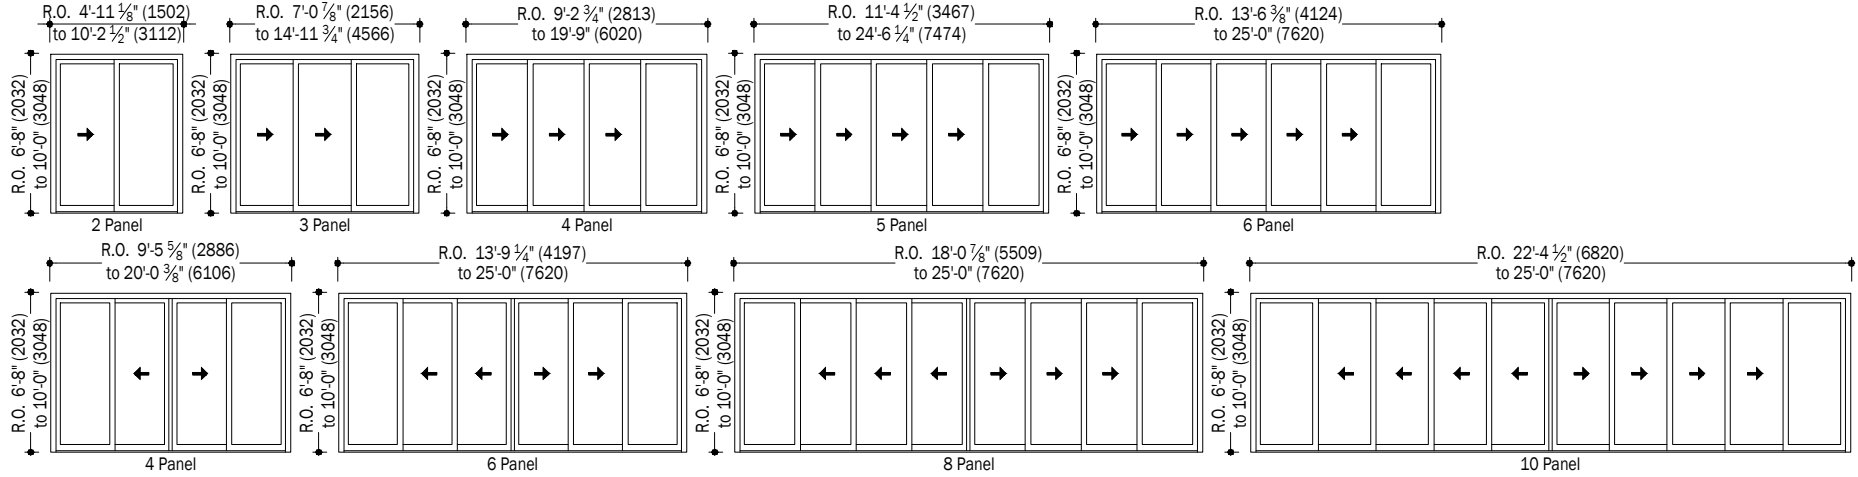

### Flush Sill Elevations

(When changing rough opening width - adjust each panel by the same amount.)

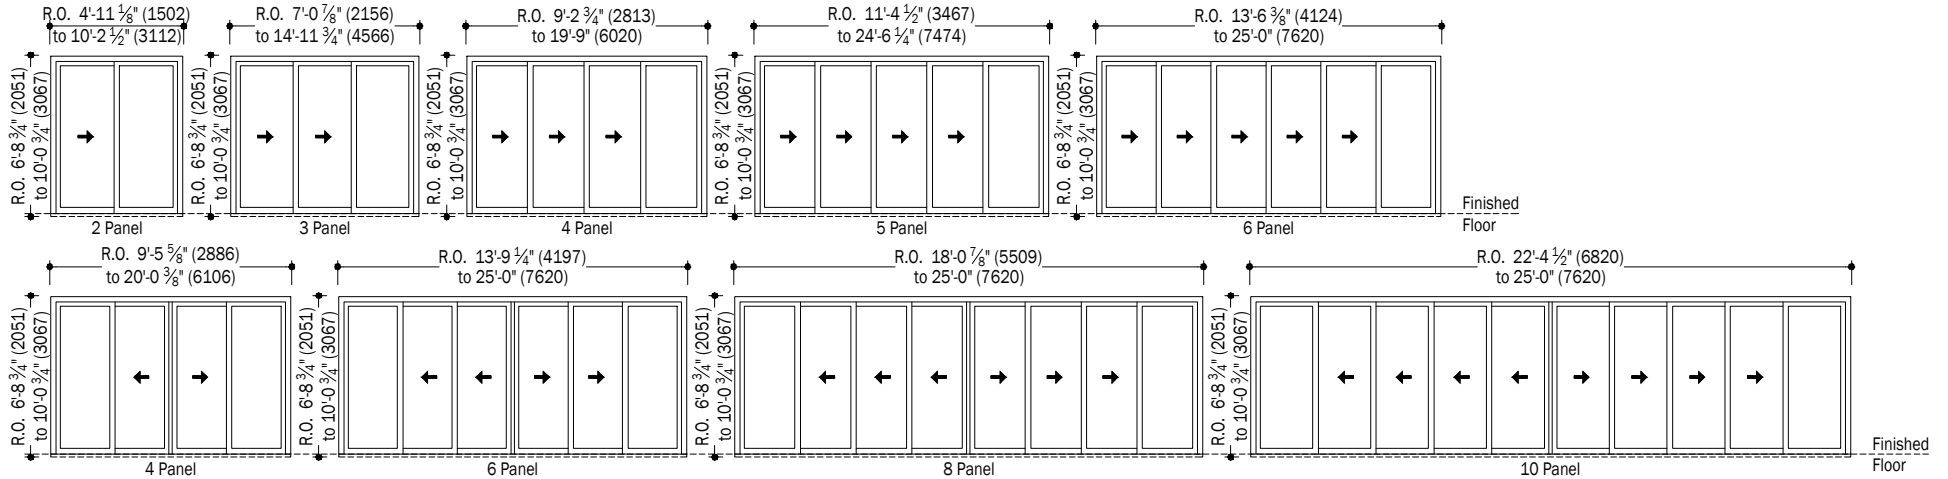

### Notes:

Dimensions in parentheses are in millimeters.  
Overall sizes can be adjusted in 1/8" (3) increments.