


Big Doors

MultiGlide Pocket Door Contemporary Clad/Aluminum - No Screen, Screen, Multi Screen On-Floor Drainage & Flush Sill Elevations




On-Floor Drainage Sill Elevations

(When changing rough opening width - adjust each panel and the pocket by the same amount.)

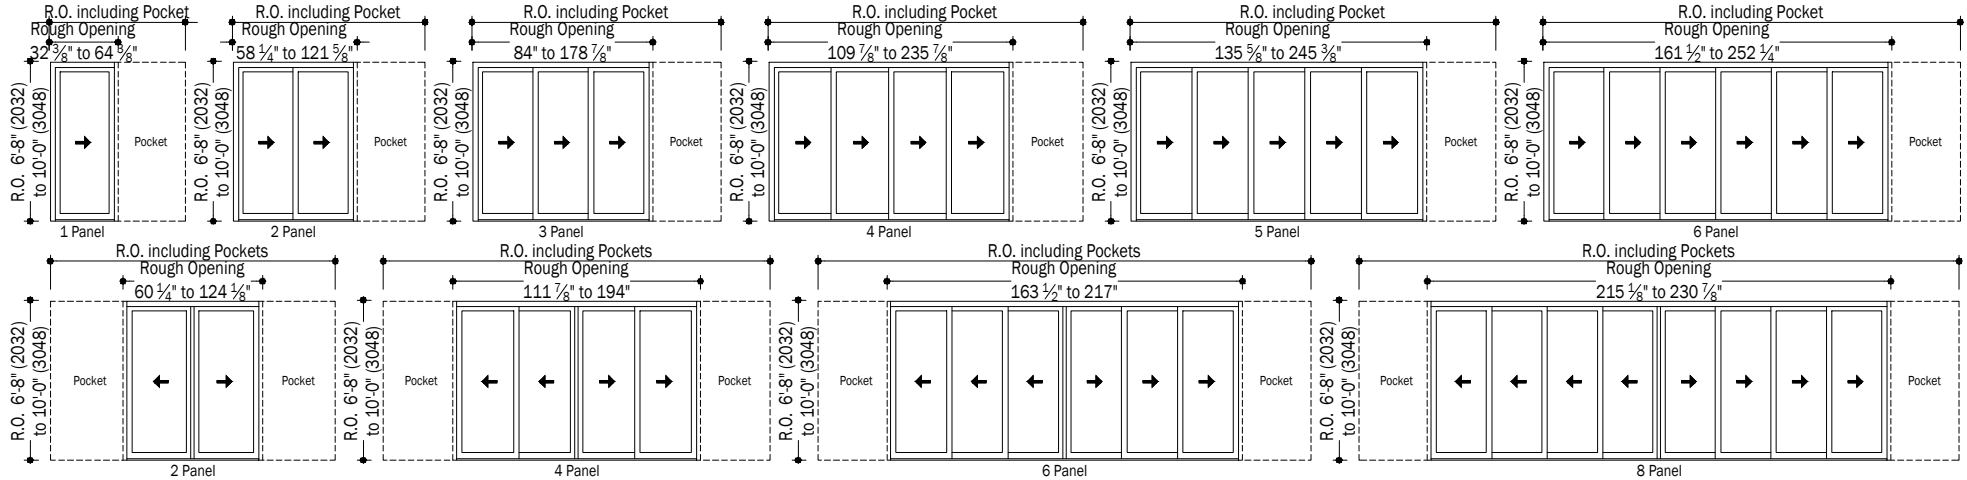

Flush Sill Elevations

(When changing rough opening width - adjust each panel and the pocket by the same amount.)

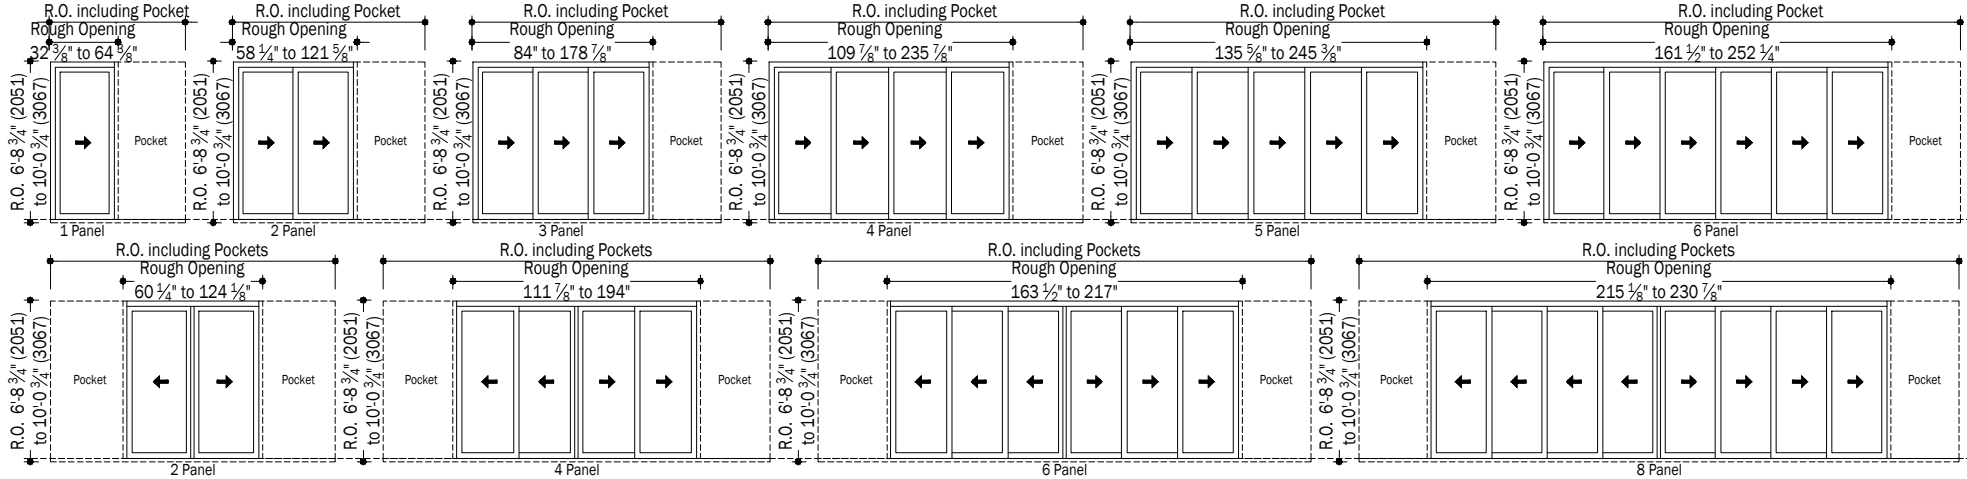

Notes:

Dimensions in parentheses are in millimeters.
Overall sizes can be adjusted in 3/8" (3) increments.